


Bento Machi 弁当街

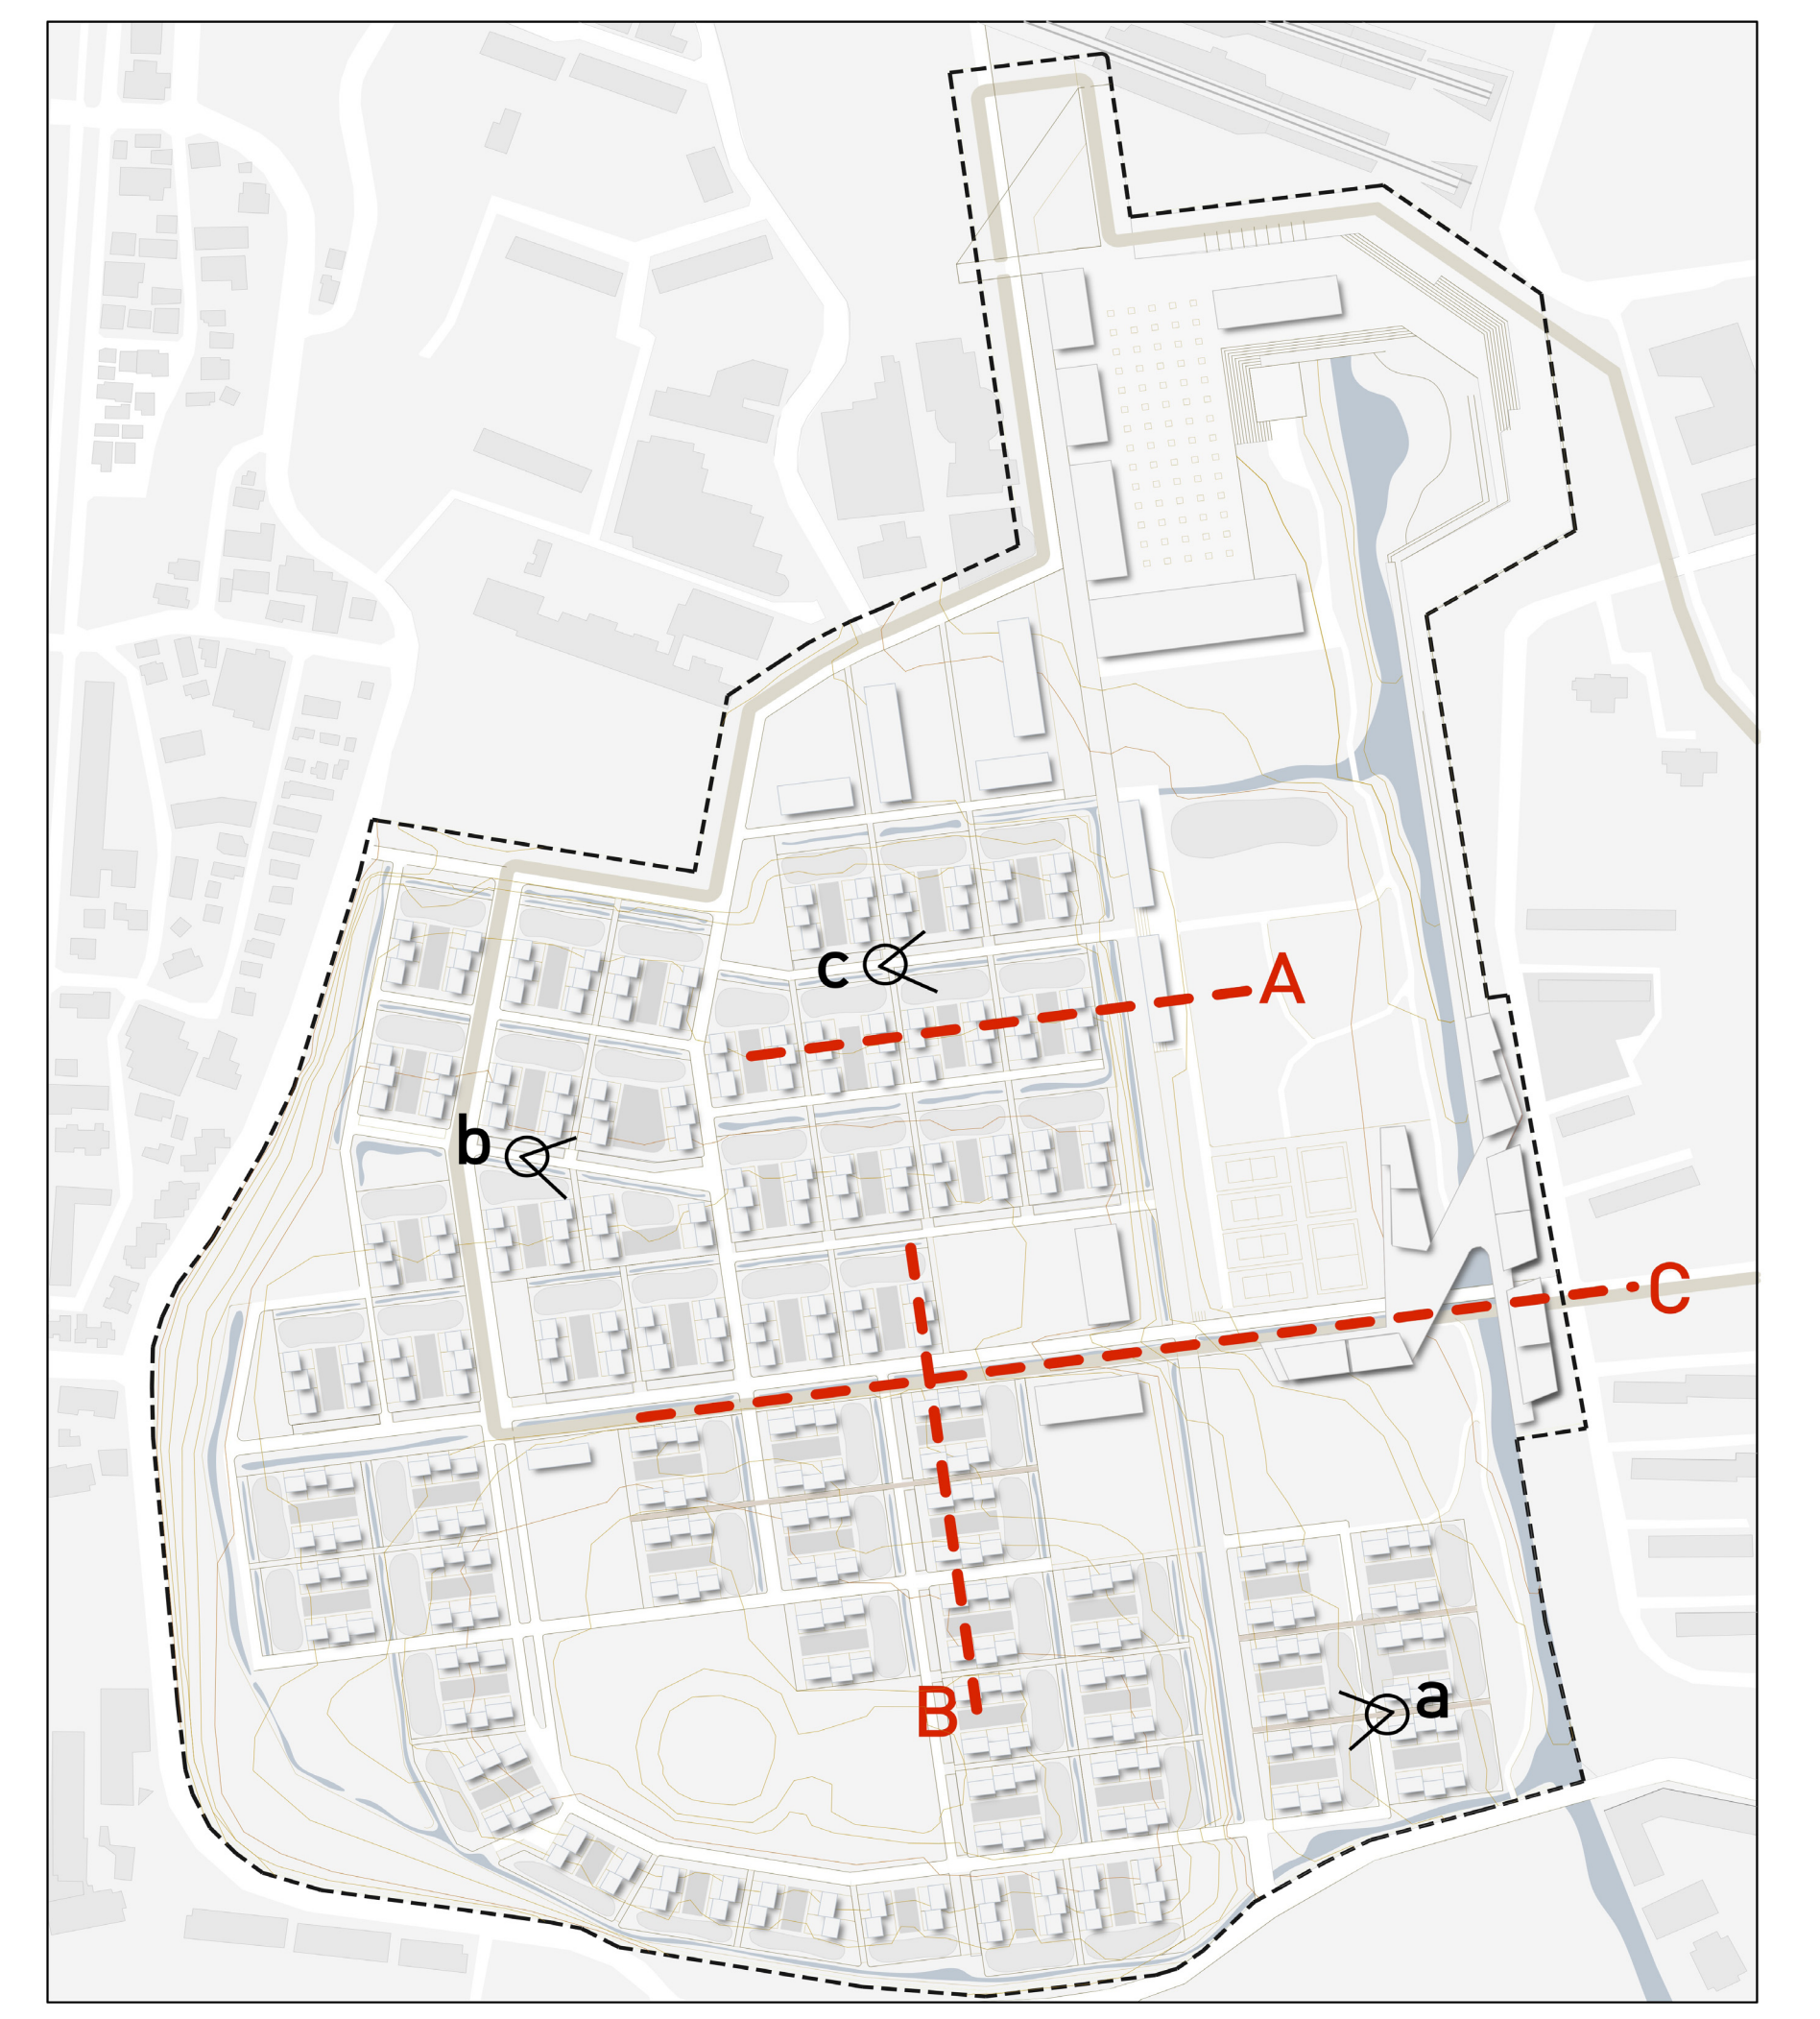

Section A @ 1:250



Section B @ 1:250

