




Plan  
1:50

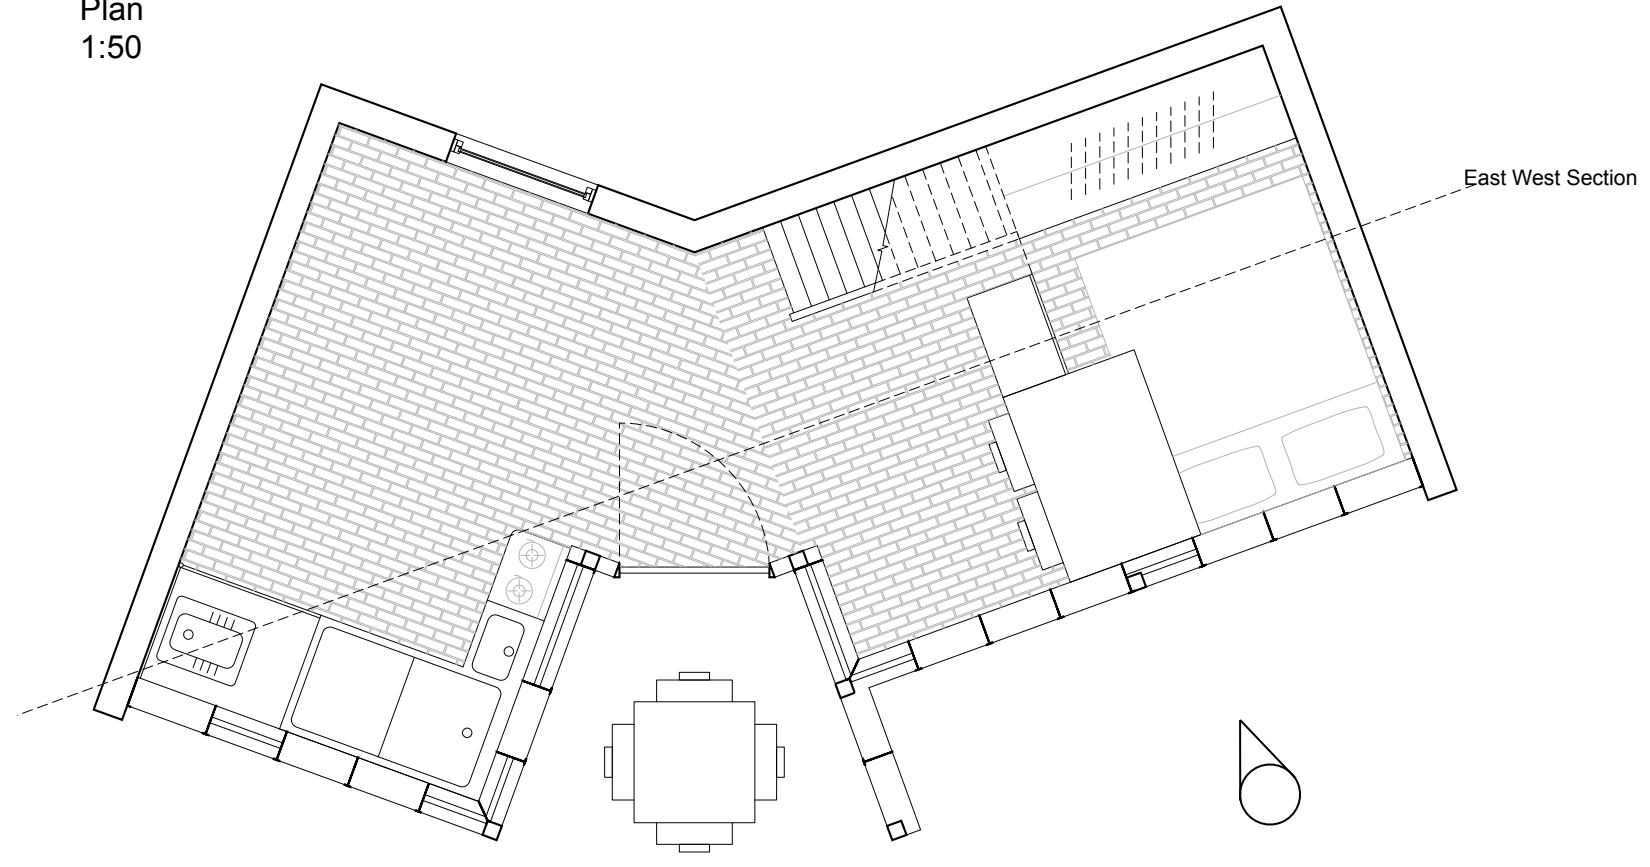

Perspective

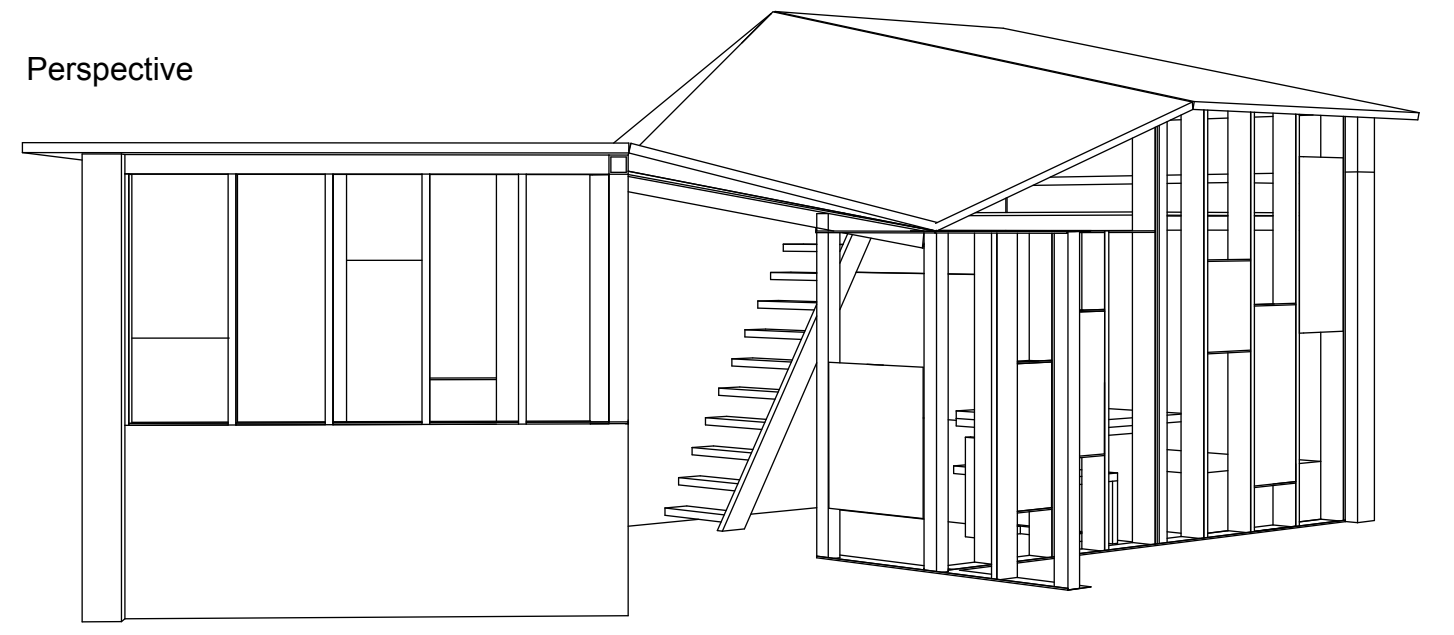

East West Section  
1:50

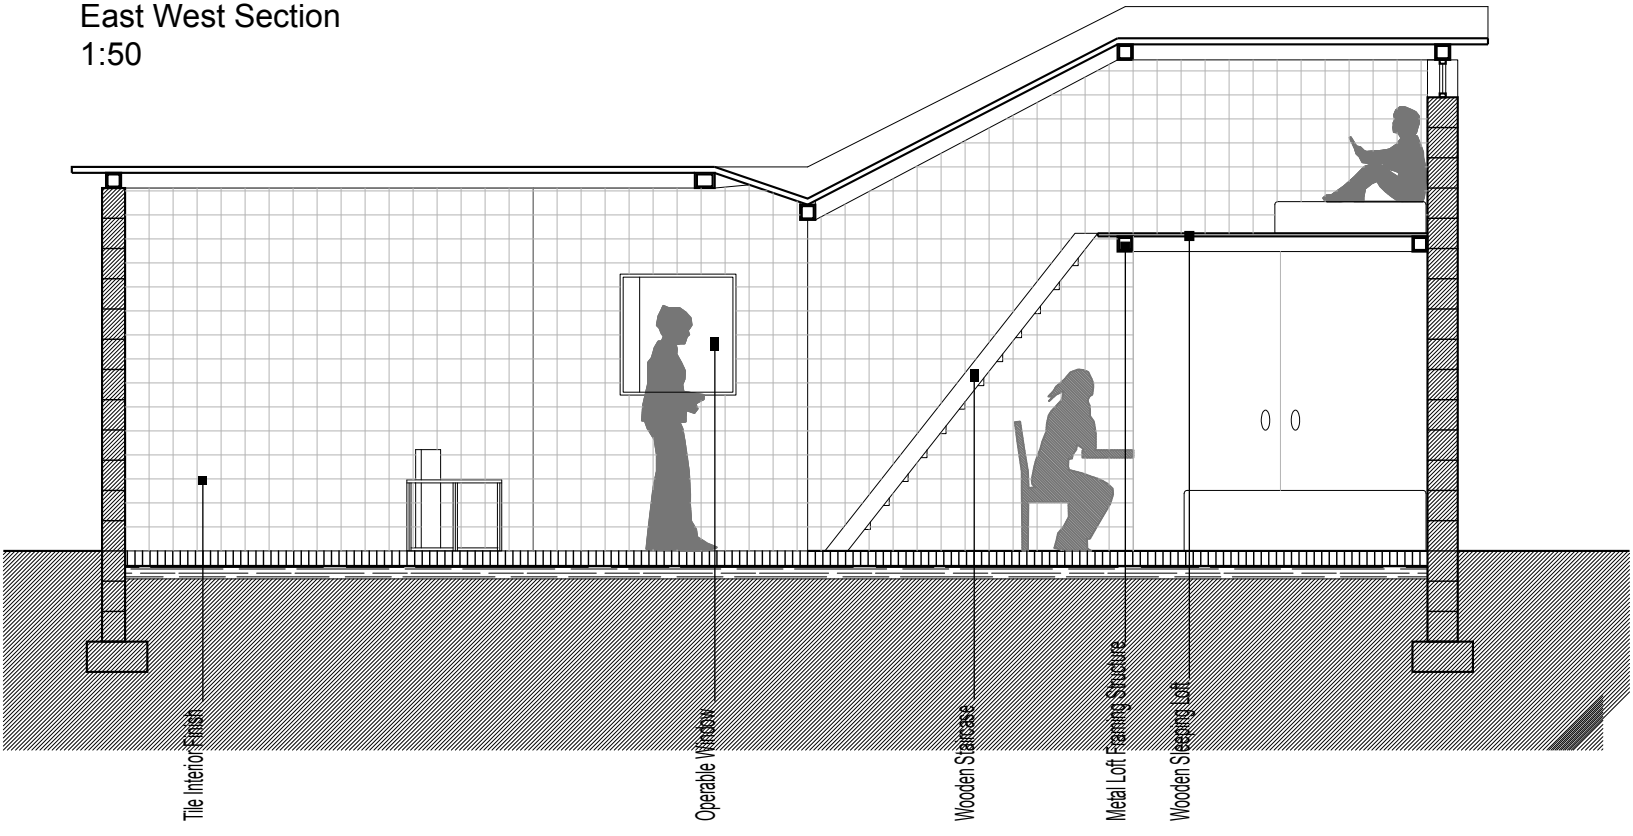

Elevation  
1:50

