



1:50 PLAN: Live Work Configuration

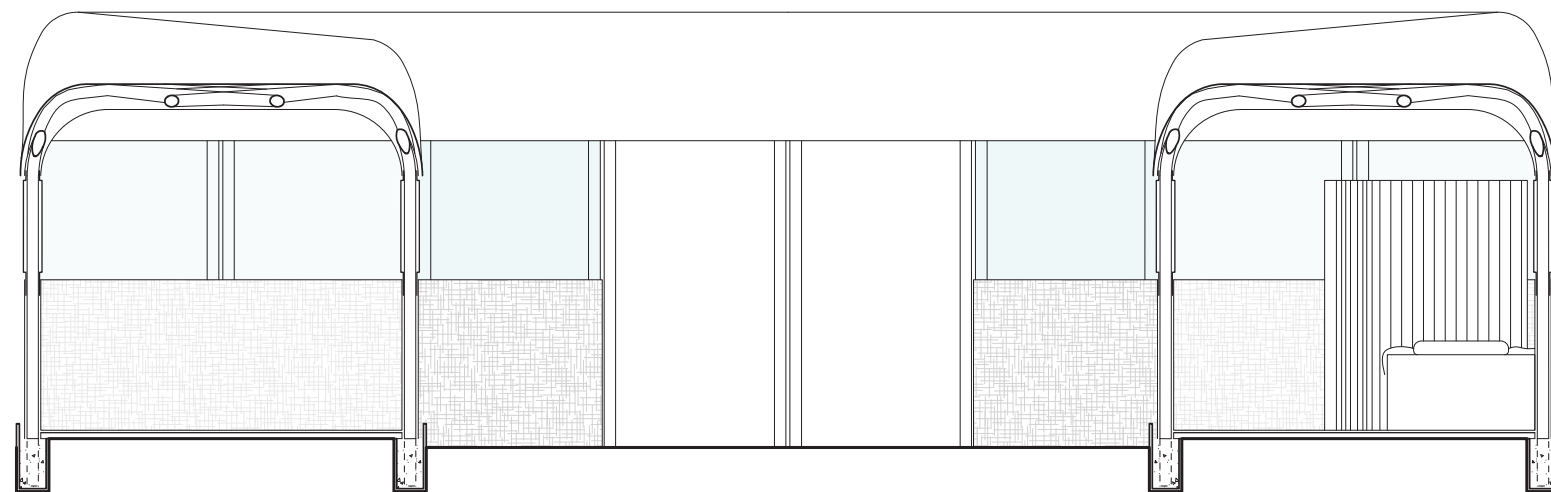


1:50 LONGITUDINAL SECTION

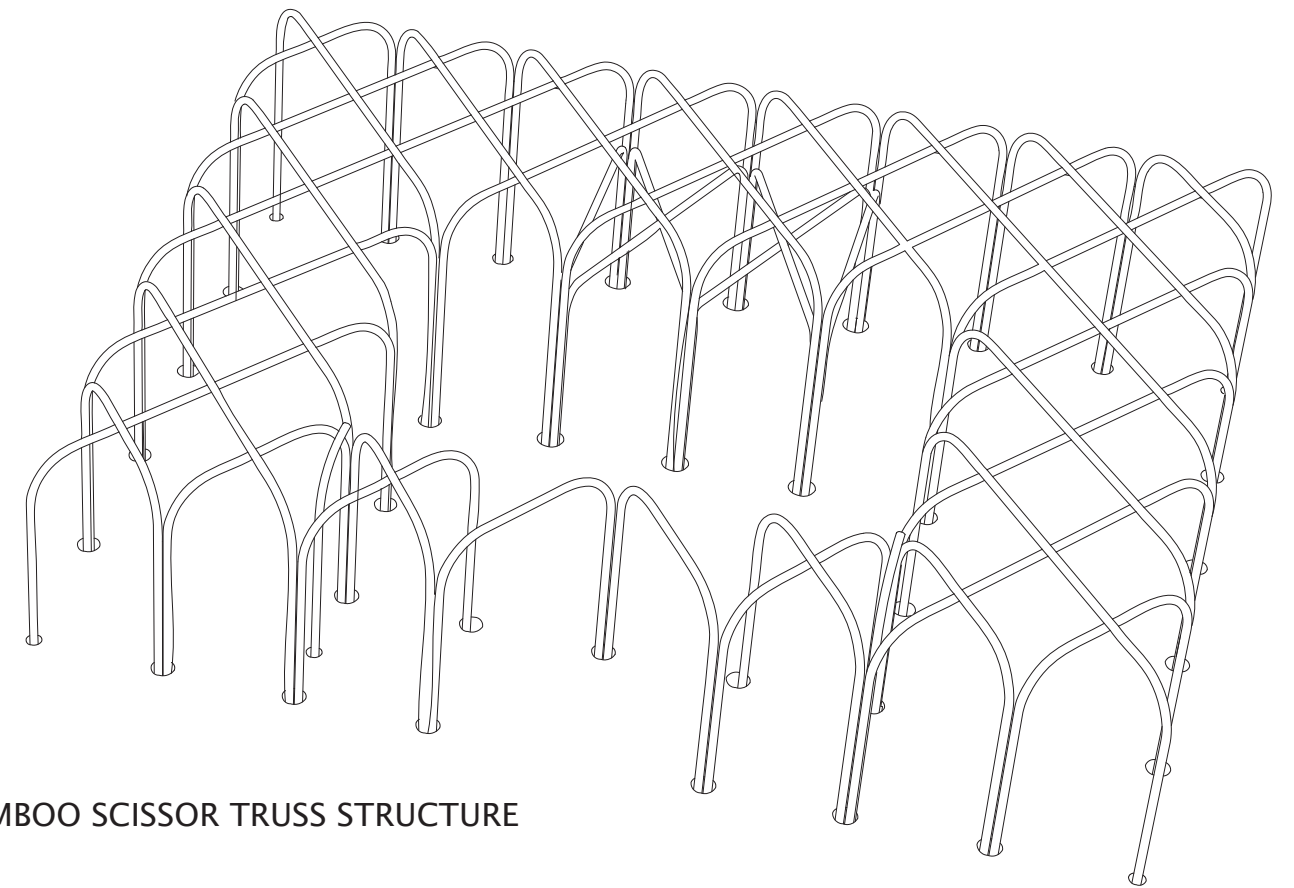


BAMBOO SCISSOR TRUSS STRUCTURE

SOFT COURTYARD HOUSE

@ 52 SQM + COURTYARD

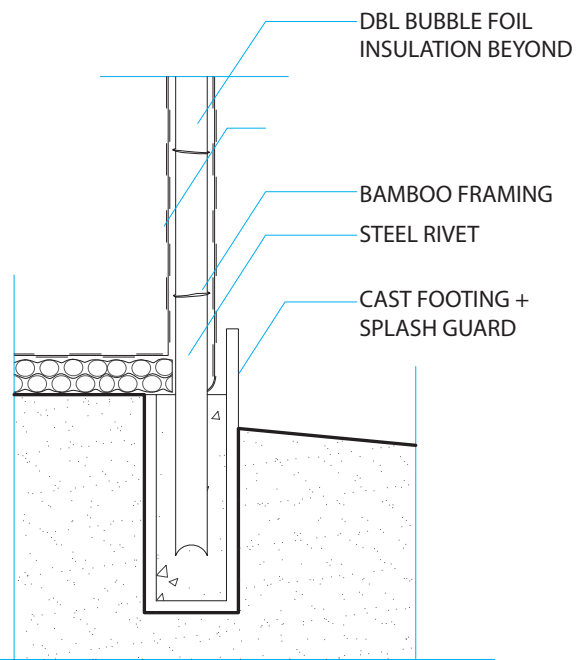

N.T.S. FOOTING DETAIL

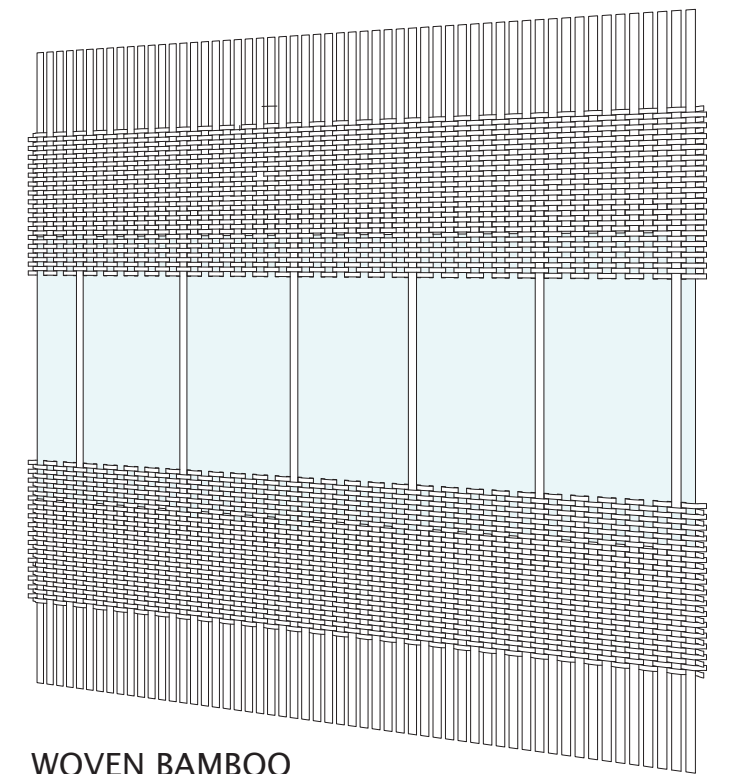

WOVEN BAMBOO + VINYL ENVELOPE